

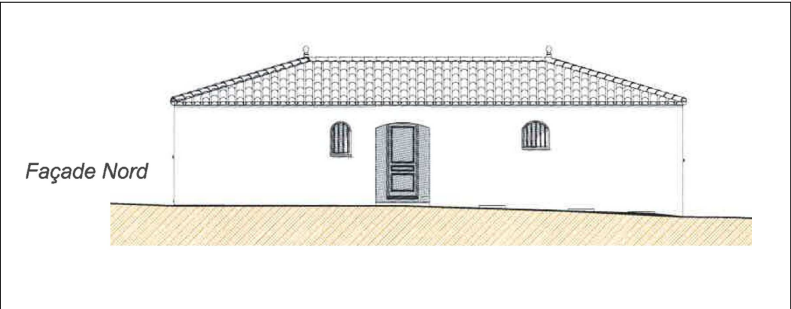
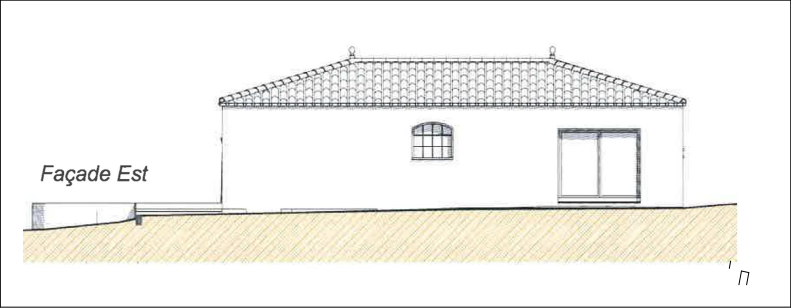
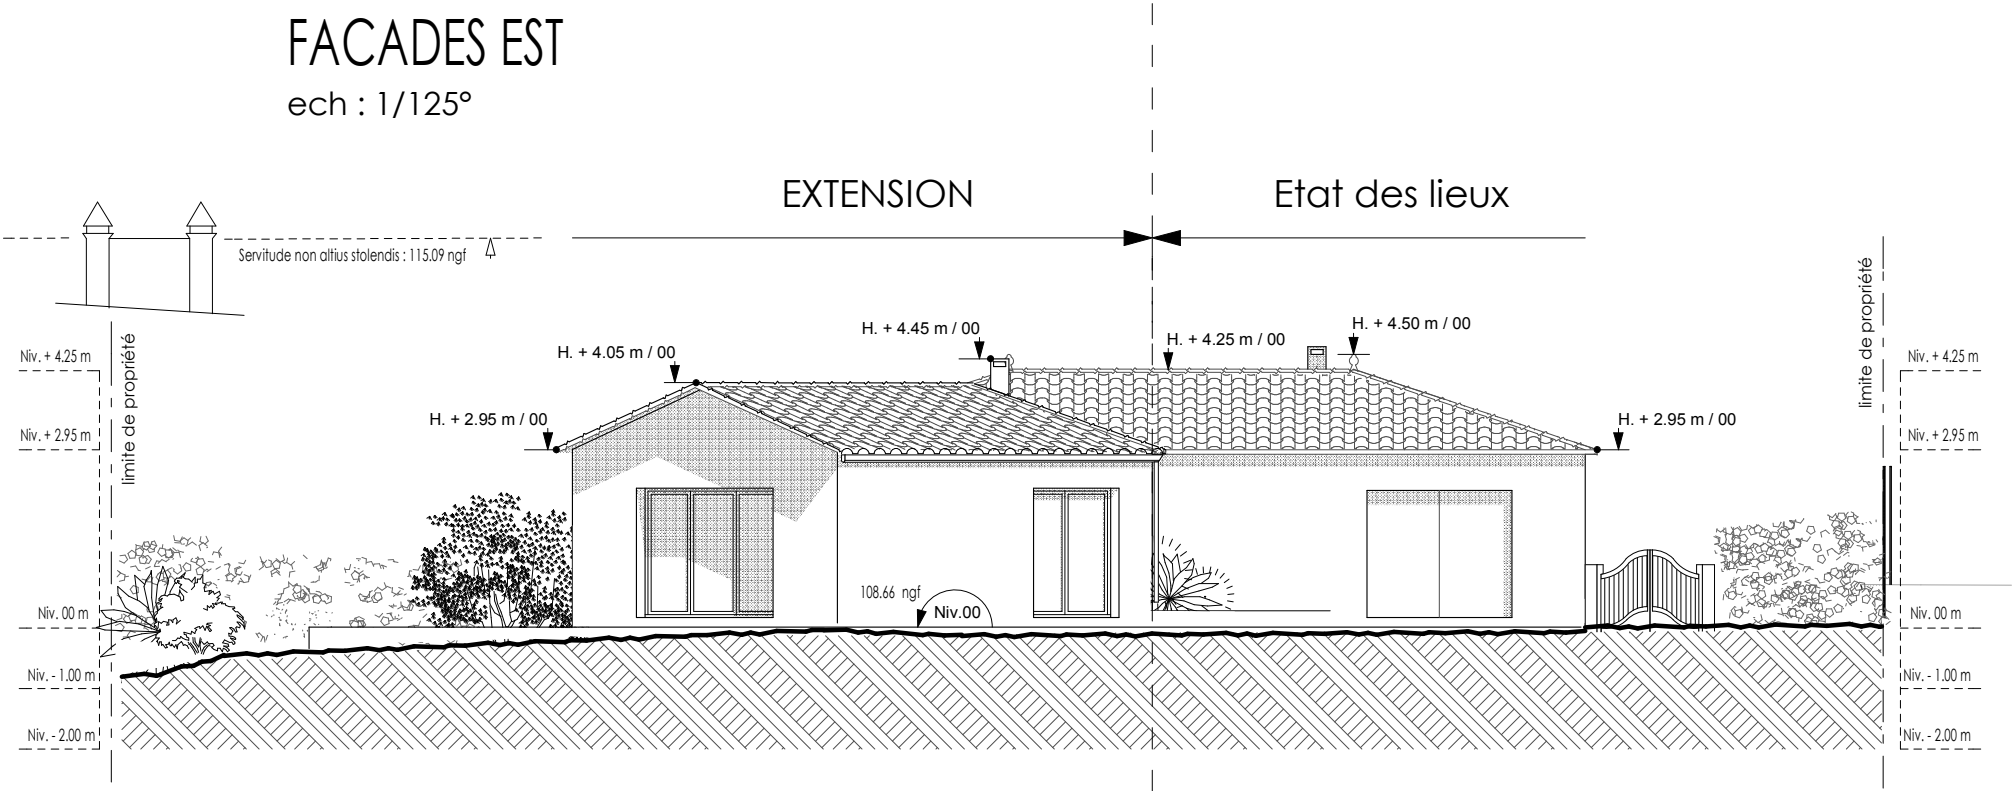
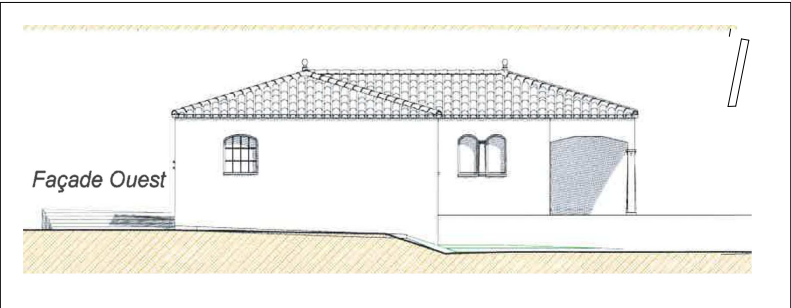


FACADES EST
ech : 1/125°

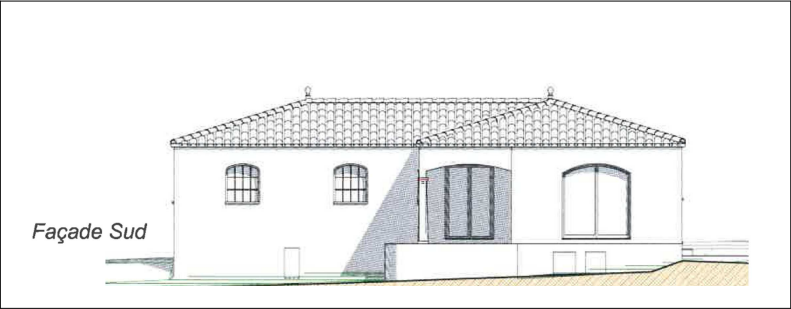

ech : 1/200°

FACADES OUEST
ech : 1/125°

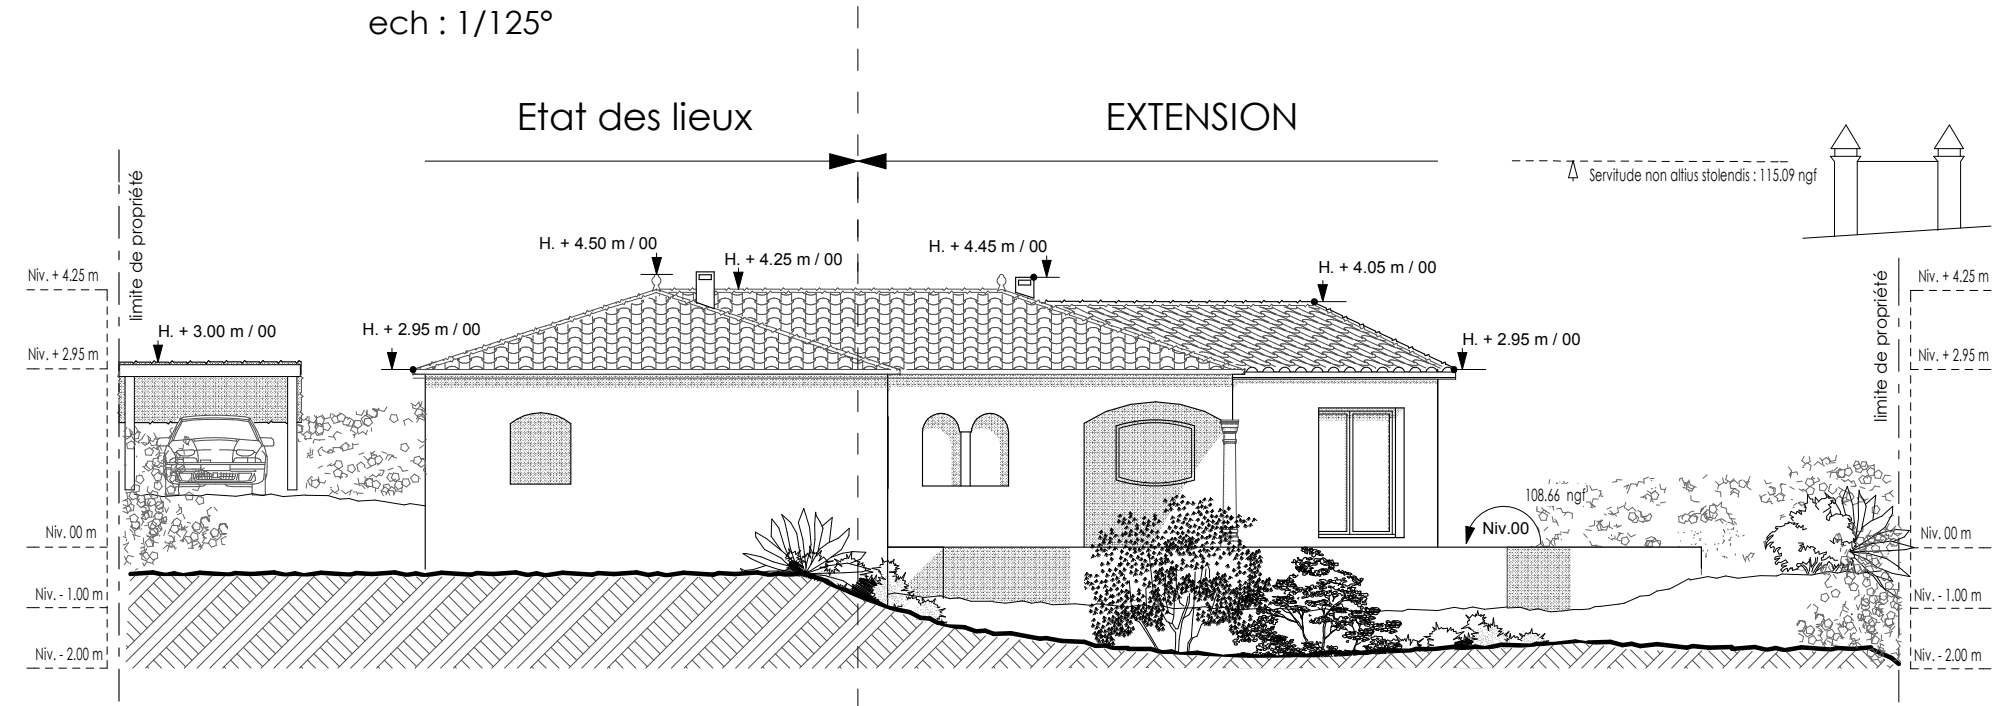

ech : 1/200°